
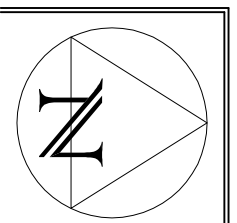


Soundings ex Tibar Services survey 5/6/10

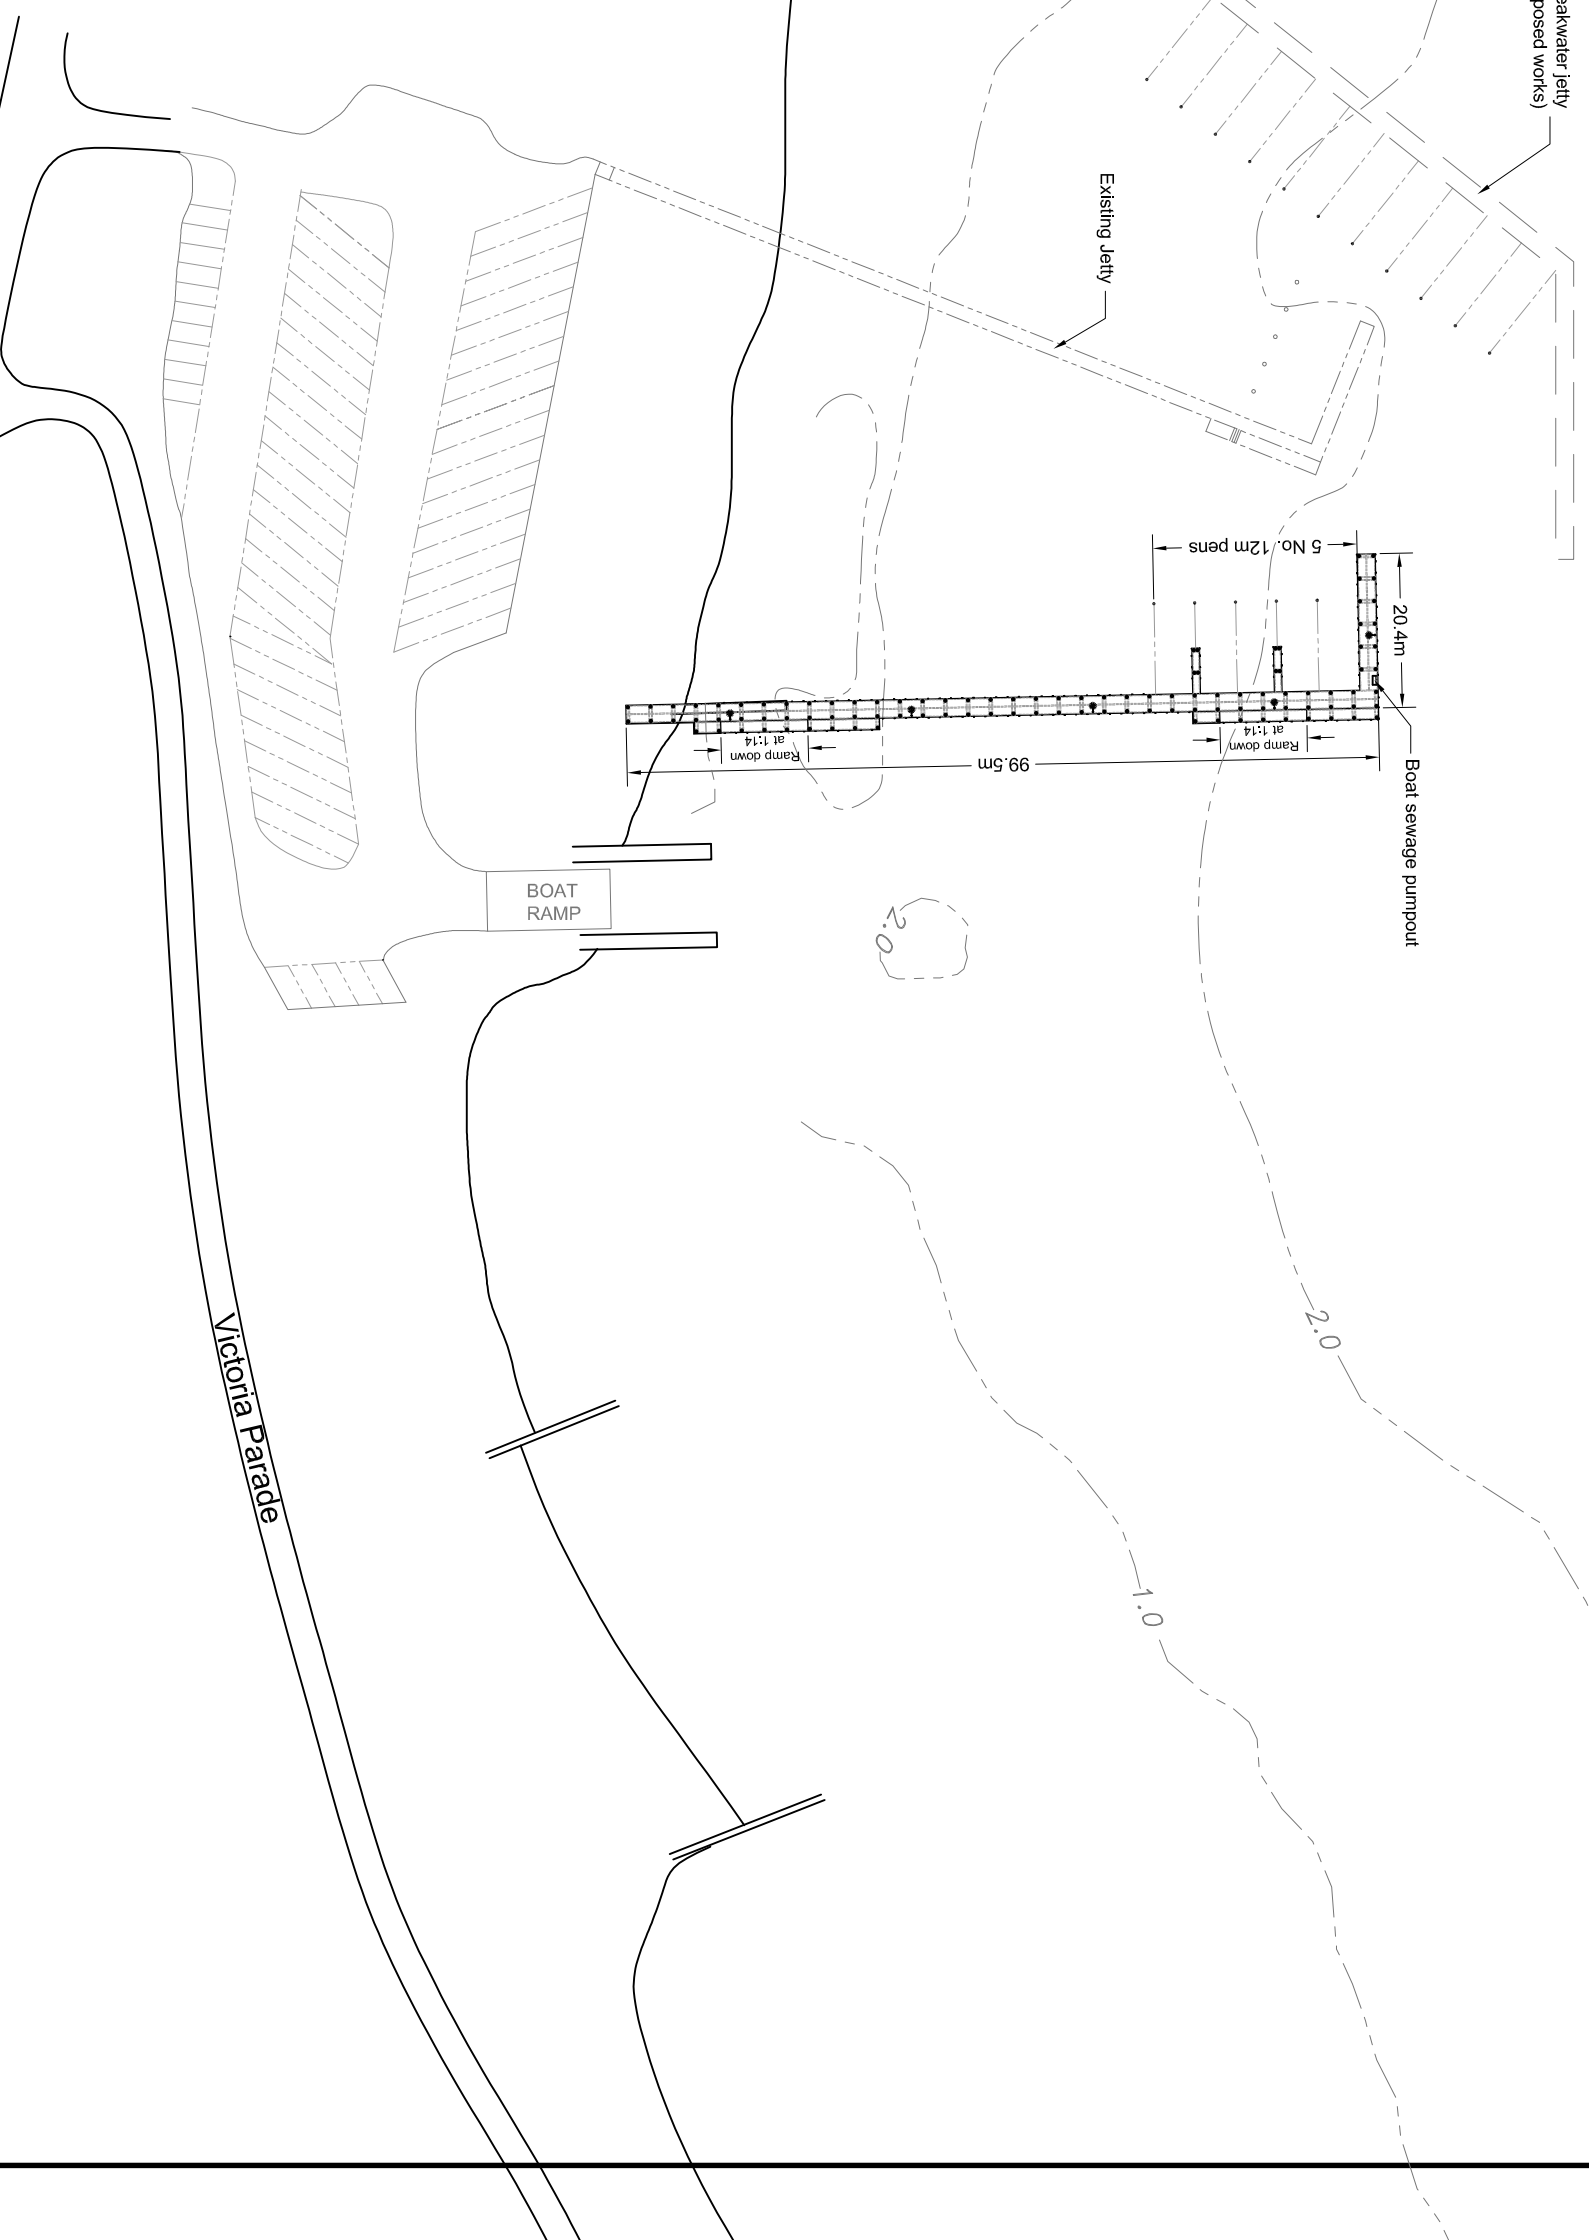

Revision Table	
Rev	Description

Drawn: G J Lughton
Date: February 2011
Checked:
Date:
File Reference: 23-346
Contract No.

GIPPSLAND PORTS

LOCH SPORT MOORING JETTY

Proposed Reconstruction
Original Option

Revision:
Scale: 1:1000
Sheet Size:
Drawing No. A3